


VMB = 5
 POLICE = 
 RCIII = 3
 RC = 27
 RCTT = 30
 DNE = 4
 DETOUR THRU ARROW = 12 VP
 DETOUR RIGHT ARROW = 2 VP
 DETOUR LEFT ARROW = 3 VP
 DETOUR RIGHT ARROW = 2 II
 DETOUR LEFT ARROW = 1 II
 DETOUR AHEAD II = 4
 RIGHT LANE CLOSED = 2
 LEFT LANE CLOSED = 2
 LANE ENDS MERGE RIGHT = 2
 LANE ENDS MERGE LEFT = 2

3:00 PM - 9:00 PM
Staging Area
 Allow Two lanes South,
 One lane North until deemed unsafe.
 Two traffic units monitoring traffic
 Once parade starts, no other traffic.

12 PM - 12 AM
No Traffic
 Five traffic units
 will monitor closure areas

VMB
 7-12-2018 - 7-17-2018
ATLANTIC AVE WILL BE CLOSED
 JULY 17, 2018 / 12 PM - 12 AM

Revision:	Description:


NOTE:
 THIS MAP IS MEANT AS A GRAPHIC REPRESENTATION OF THE CITY OF DAYTONA BEACH. SOME PRIVATELY OWNED STREET MAY NOT BE CONTAINED HEREIN DUE TO LACK OF INFORMATION. EVERY EFFORT HAS BEEN AND WILL CONTINUE TO BE MADE TO VERIFY THE INFORMATION CONTAINED IN THIS MAP. USERS ARE URGED TO NOTIFY THE ENGINEERING DIVISION OF ANY INCONSISTENCIES SO THAT WE MAY MAKE CHANGES ACCORDINGLY.

Scale: 1" = 400'
 Rotation: 245°
 Drawn By: PFT
 Checked By: SP
 File Name: PARADA A1A
 Xref Name: CITY-BASE

THE CITY OF DAYTONA BEACH
PUBLIC WORKS DEPARTMENT
ENGINEERING DIVISION
 950 BELLEVUE AVENUE • DAYTONA BEACH • FLORIDA • 32114
 PHONE: (386) 671-8610 FAX: (386) 671-8620



A1A Parade
 Closure & Staging

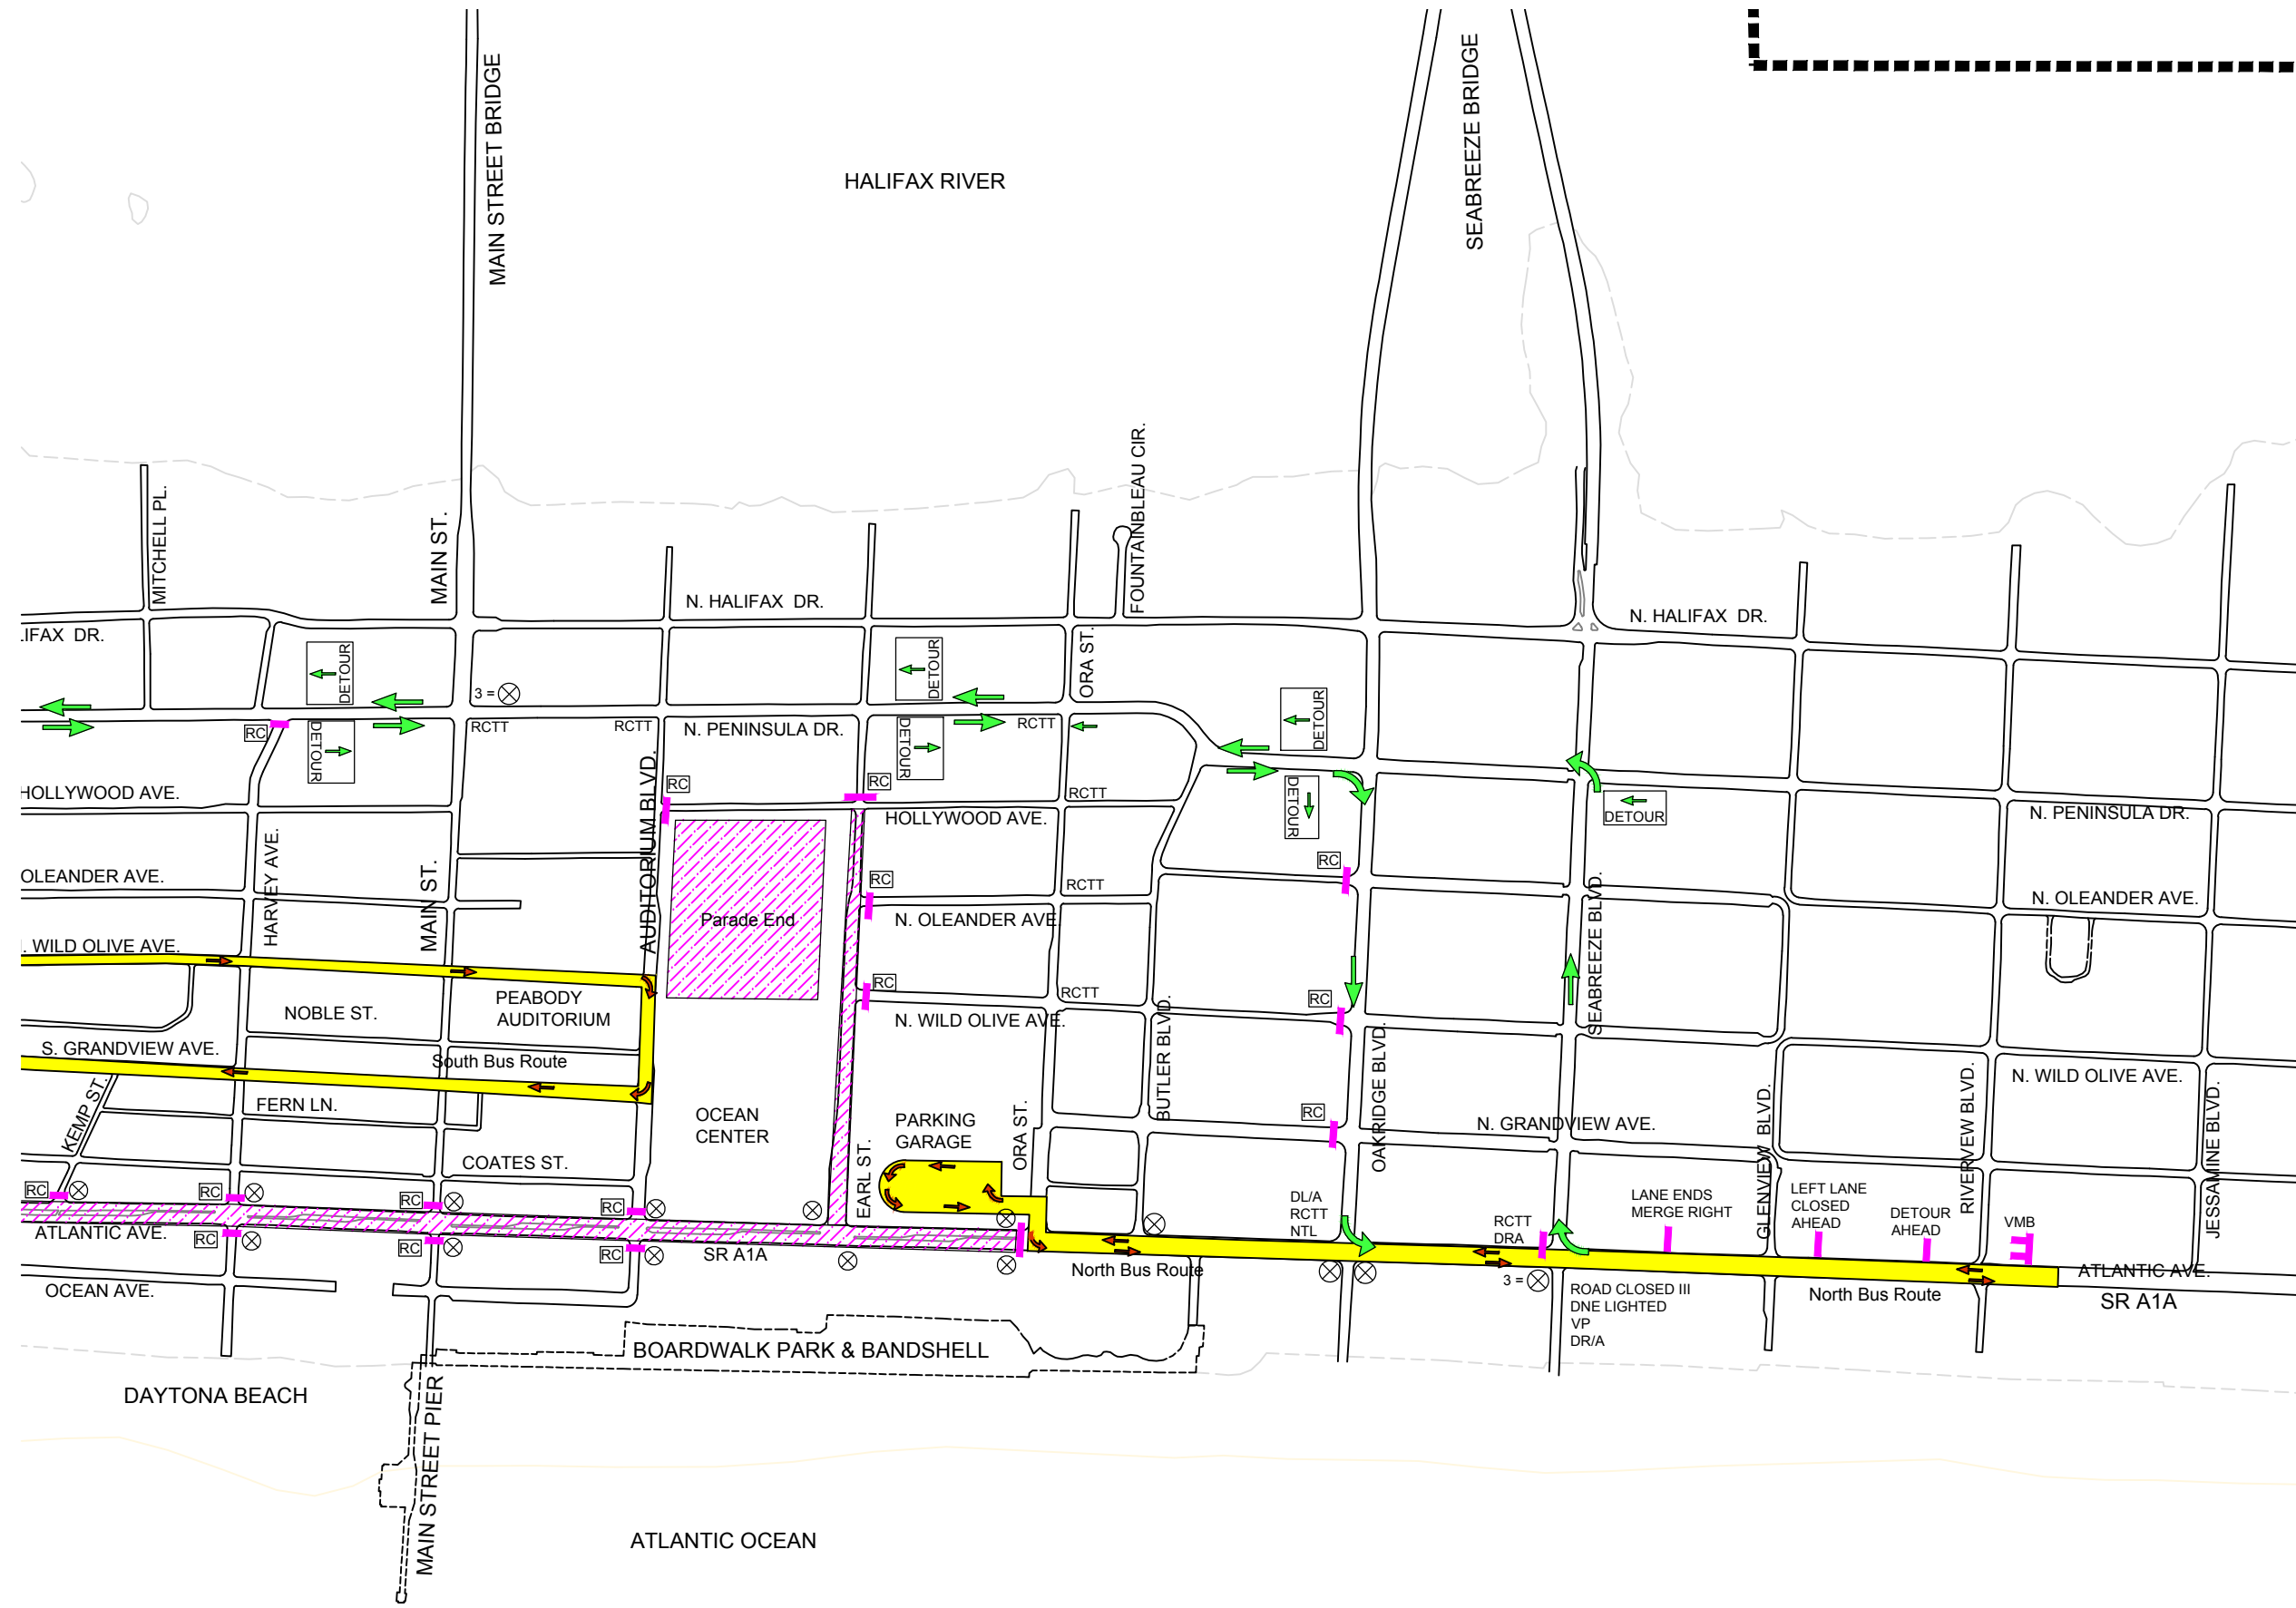



ROAD CLOSED II
DNE
6 - TYPE ONES
1 - NO LEFT
1 - NO RIGHT

ROAD CLOSED
DNE
6 - TYPE ONES
1 - NO LEFT
1 - NO RIGHT
SOUTH BOUND

ROAD CLOSED III
DNE
DL/A
LIGHTED
NORTH BOUND

Parade End

BOARDWALK PARK

DAYTONA BEACH

ATLANTIC OCEAN

ATLANTIC OCEAN